



SECOND SHEET, SHEET 4 OF 11 SHEETS  
STRATA PLAN LMS 1565

### CONDOMINIUM ACT

UNIT NUMBER	SHEET NUMBER	FORM 1	FORM 2	FORM 3
		SCHEDULE OF UNIT ENTITLEMENT	SCHEDULE OF INTEREST UPON DESTRUCTION	SCHEDULE OF VOTING RIGHTS
1	7	1151	1729	
2	7 & 8	1171	1739	
3	7	1008	1599	
4	7	1033	1519	
5	7	1007	1499	
6	7	1043	1589	
7	7	1075	1489	
8	7	992	1519	
9	7	965	1519	
10	7	1076	1499	
11	7	1041	1579	
12	7	1005	1529	
13	7	1031	1499	
14	7	1005	1599	
15	7 & 8	1170	1759	
16	7	1150	1749	
17	8	1160	1769	
18	8	1018	1599	
19	8	1033	1539	
20	8	1007	1519	
21	8	1043	1589	
22	8	1075	1489	
23	8	1001	1519	
24	8	965	1519	
25	8	1076	1499	
26	8	1042	1579	
27	8	1007	1549	
28	8	1033	1519	
29	8	1017	1619	
30	8	1161	1749	
31	9	1199	1849	
32	9	1075	1549	
33	9	1002	1589	
34	9	963	1519	
35	9	1075	1559	
36	9	1199	1829	
AGGREGATE		38074	57424	

ACCEPTED AS TO FORMS 1, 2 AND 3  
THIS 19 DAY OF August, 1994.



*Sulille*  
SUPERINTENDENT OF REAL ESTATE

August 10, 1994  
M.G.L.

93161

### TYPICAL SECTIONS:

SCALE = 1:250

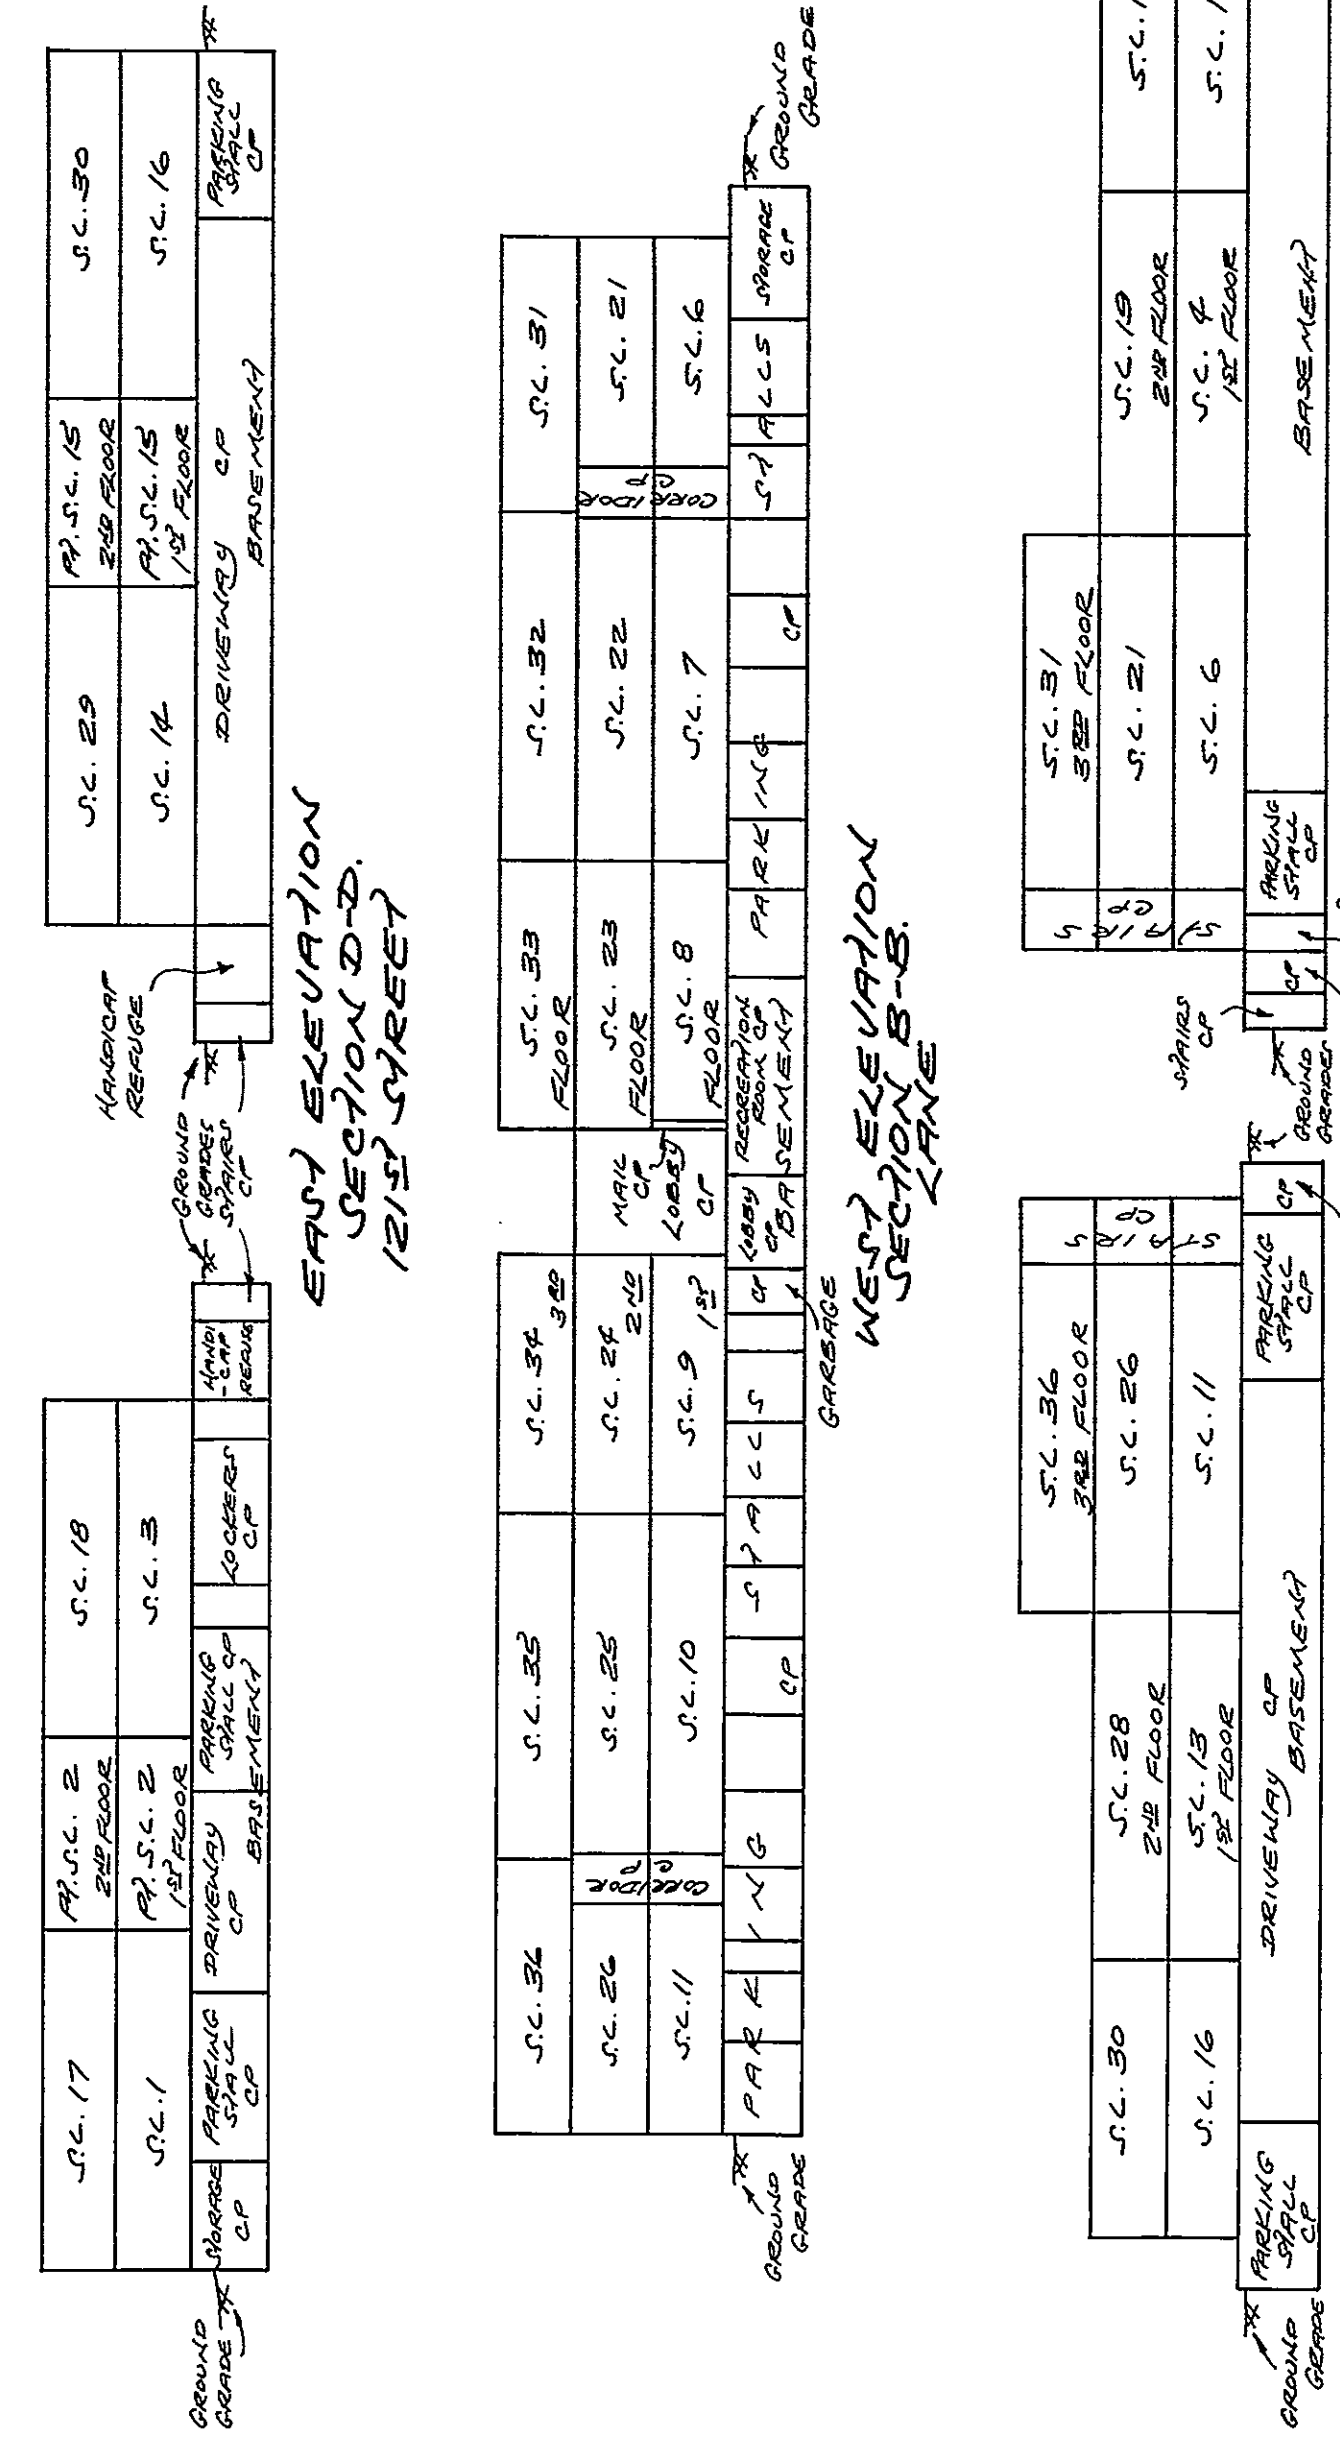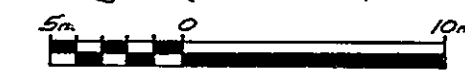


SHEET 5 OF 11 SHEETS  
STRATA PLAN LMS 1565

August 10, 1994  
M.G.L.

93161

### BASEMENT

SCALE = 1:250

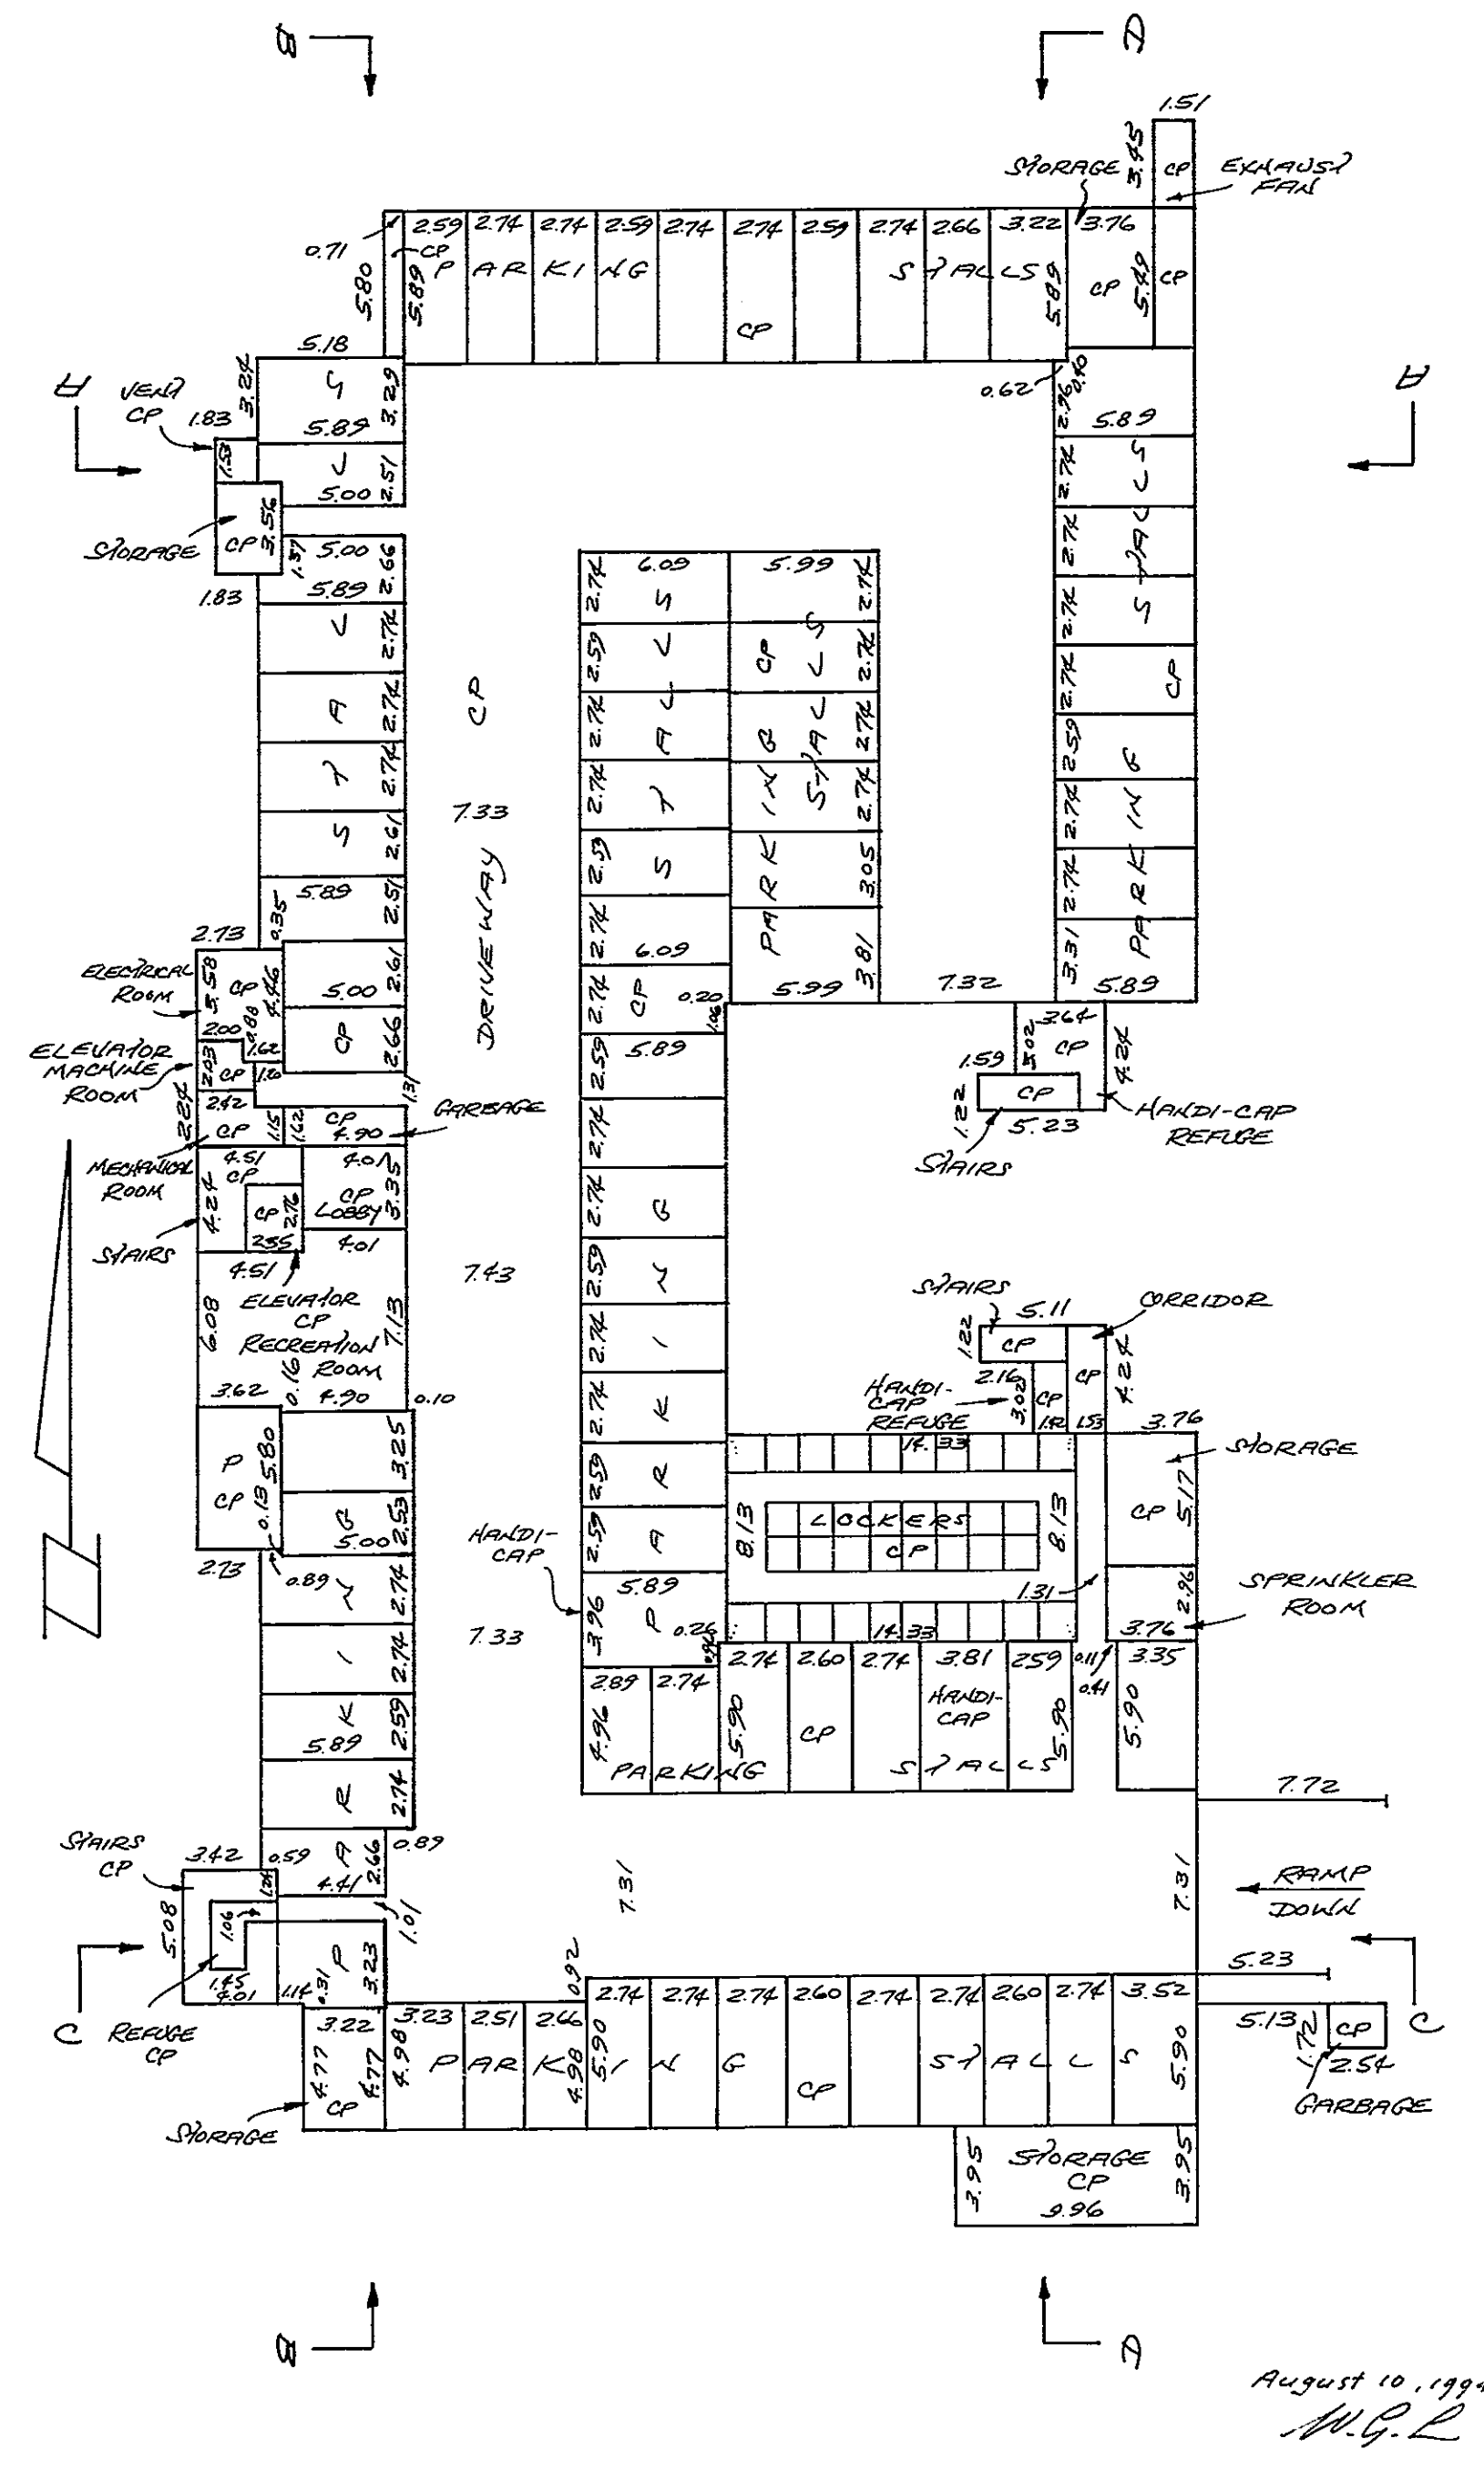

SHEET 6 OF 11 SHEETS  
STRATA PLAN LMS 1565

August 10, 1994  
M.G.L.

93161

